

PROFORMA

SIGNATURE
ENGG. PRADEEP JADHAV
SWARAJYA DEVELOPERS, DEGLOR
CONTACT- 8698780835

AREA STATEMENT

1. AREA OF PLOT - 7002.50 SQ.M
2. B/UP AREA - 3192.24 SQ.M
- 3.F.S.I. CONSUMED - 0.46
4. PLAY GROUND - 4963.00 SQ.M
5. B/U GF (SCHOOL) - 641.38 SQ.M
6. B/U FF (SCHOOL) - 641.38 SQ.M
7. B/U SF (SCHOOL) - 641.38 SQ.M
8. B/U GF (SCHOOL) - 422.97 SQ.M
9. B/U FF (SCHOOL) - 422.97 SQ.M
10. B/U SF (SCHOOL) - 422.97 SQ.M
11. PLAYGROUND (SCHOOL) - 2011.00 SQ.M
12. PLAYGROUND (SCHOOL) - 2952.00 SQ.M
13. OPEN SPACE (SCHOOL) - 264.10 SQ.M
14. OPEN SPACE (SCHOOL) - 732.60 SQ.M

SPECIFICATIONS

- FOUNDATION-- R.C.C. FOOTING FOUNDATION
- STRUCTURE -- R.C.C. FRAMED STRUCTURE
- STRUCTURE--B.B MASONRY WALL 0.23 & 0.015
- DOOR & WINDOW-- C.C.T.W. SEASONED WOOD
- FINISHING-- SAND FACED PLASTERING
- ROOF--R.C.C. SLAB 0.15 MM TH
- FLOORING--VITRIFIED TILE FLOORING
- ELECTRIFICATION-- CONDUCT PVC WIRING
- SANITATION- MODERN FLUSH TYPE
- WATER SUPPLY- BORE WELL

OPENING SCHEDULE

NO	DESCRIPTION	SIZE	NO
1	DOOR - (D)	1.5 X 2.13	18
2	DOOR - (D1)	1.0 X 2.13	50
3	DOOR - (D2)	0.75 X 2.13	40
4	WINDOW- (W)	1.22 X 1.22	155
5	VENTILATOR- (V)	0.60 X 0.75	42

PROPERTY DETAILS


OWNER- PRAGAT MAHARASHTRA MANDAL, DEGLOR

NAME- DNYAN SARASWATI INTERNATIONAL ENGLISH SCHOOL, DEGLOR


GUT NO- 565

ADDRESS- RAMPUR ROAD, DEGLOR


SCALE	DRAWN BY	CHECK BY
1:100	PRADEEP	PRADEEP

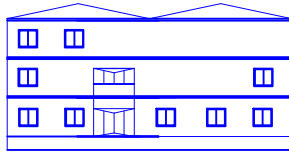

ELEVATION

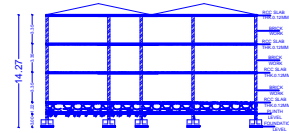

SECTION A-B

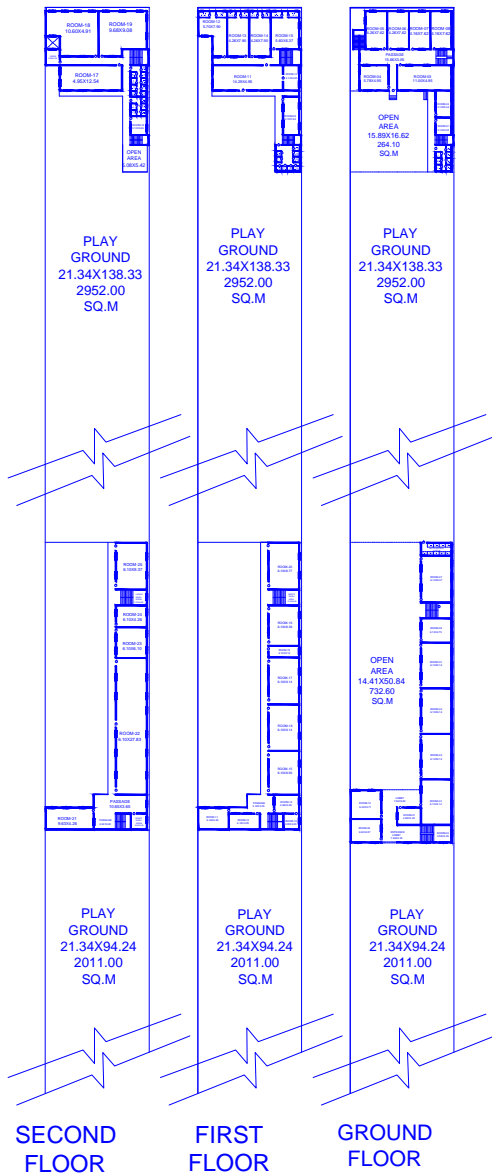


SECOND FLOOR

FIRST FLOOR

GROUND FLOOR

EAST SIDE
 (ROAD-9.00 M WIDE)

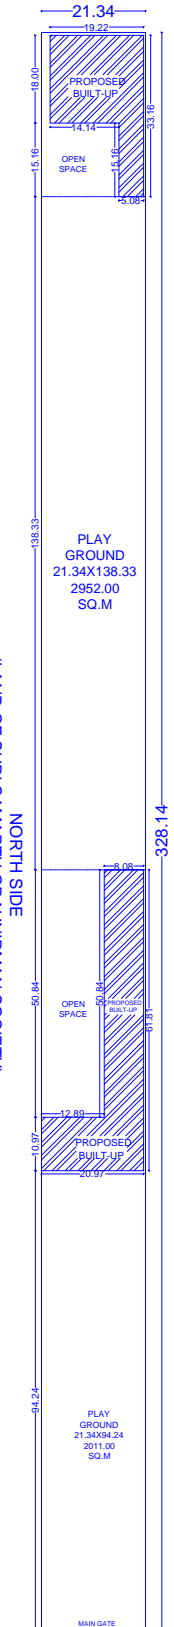

WEST SIDE
 (ROAD 18.0 M WIDE)
 SITE-PLAN

NORTH SIDE
 (LAND OF SHRI SAMARTH GRAHNRMAN SOCIETY)

SOUTH SIDE
 (LAND OF SAVITA GOPALRAO PATIL)

